




**MALTA**

LUXURY MEDITERRANEAN HOMES

# An Endless Mediterranean Retreat



Inspired by the warmth of coastal towns and the rustic allure of sun-soaked landscapes, Malta offers a tranquil daily immersion of traditional Mediterranean living. A fresh chapter within the Aeroworld 8 establishment, the project belongs to those who yearn for the charm of a classic European retreat, with a modern twist that feels inviting and refreshing.

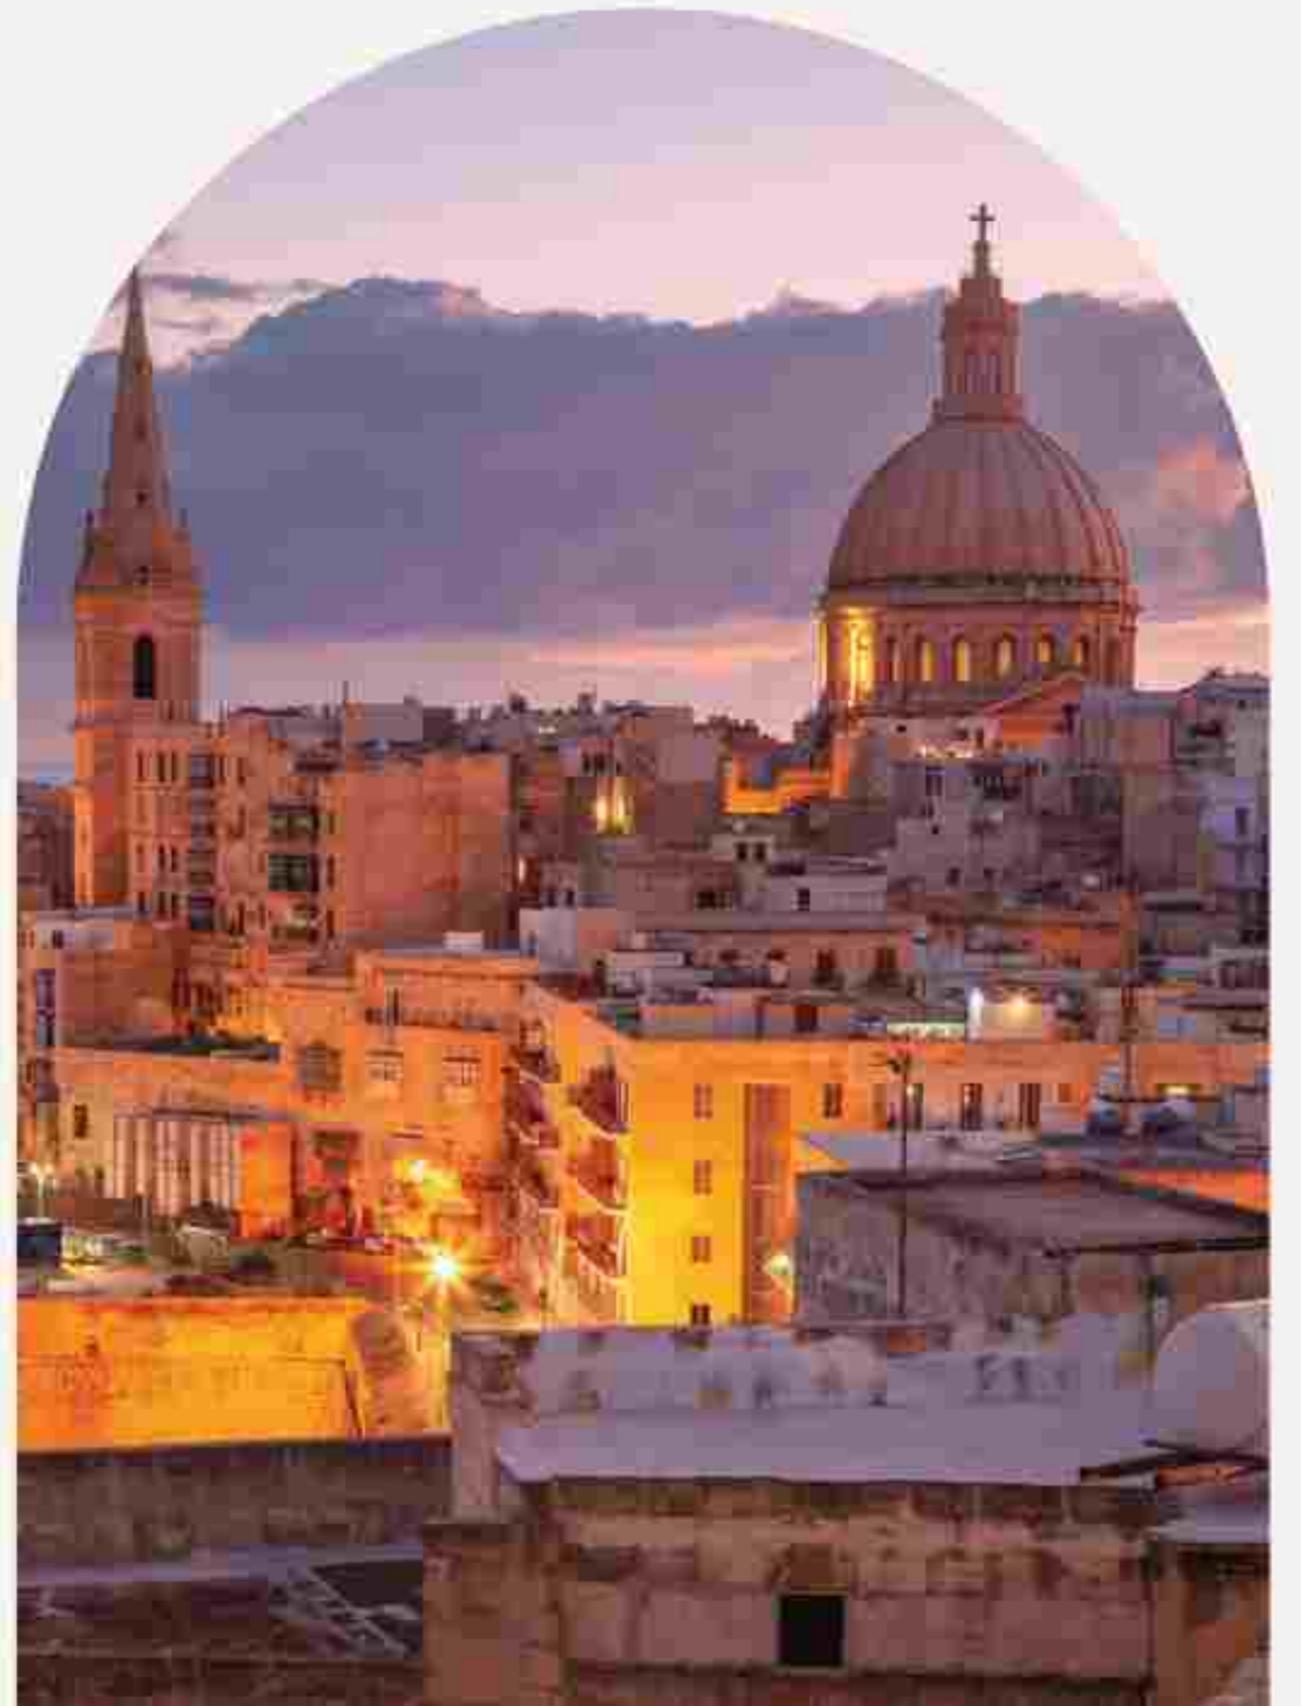

WELCOME TO  
Your Luxury Mediterranean Homes



Disclaimer: While every effort has been made to ensure the accuracy of the information herein at the time of press, the developer and our agents make no warranty, representation or certification, whether expressed or implied, nor does it assume any legal liability, whether direct or indirect, or responsibility for the accuracy, completeness or usefulness of any information. The information herein is subject to change and does not form part of any offer contract. All layout are not to scale and all illustrations are artist impressions only.



## A Lively Neighborhood with European Charm

Disclaimer: While every effort has been made to ensure the accuracy of the information herein at the time of print, the developer and our agents make no warranty, representation, or certification, whether expressed or implied, nor does it assume any legal liability, either in whole or in part, for the accuracy, completeness, or timeliness of any information. The information herein is subject to change and does not constitute an offer. Contact us for more information at 02-8862-8888 or visit us online at [www.luxuryhomes.com.ph](http://www.luxuryhomes.com.ph).



## The Warmth of Breathtaking Sunset Mood


Disclaimer: While every effort has been made to ensure the accuracy of the information herein at the time of print, the publisher and its agents make no warranty, representation or certification, whether expressed or implied, nor does it assume any legal liability, whether direct or indirect, or responsibility for the accuracy, completeness or usefulness of any information. The information herein is subject to change and does not constitute an offer. Contact 407.944.4444 for sales and all information on this development. © 2018 Impression 5, LLC.



# A Lifestyle Made Seamless



Our Santorini-inspired clubhouse serves as the heart of the community, seamlessly blending relaxation and convenience. From here, residents enjoy direct access to Sunset Avenue, a vibrant commercial strip, lined with renowned brands and lakeside seating areas perfect for unwinding as the sun dips below the horizon.

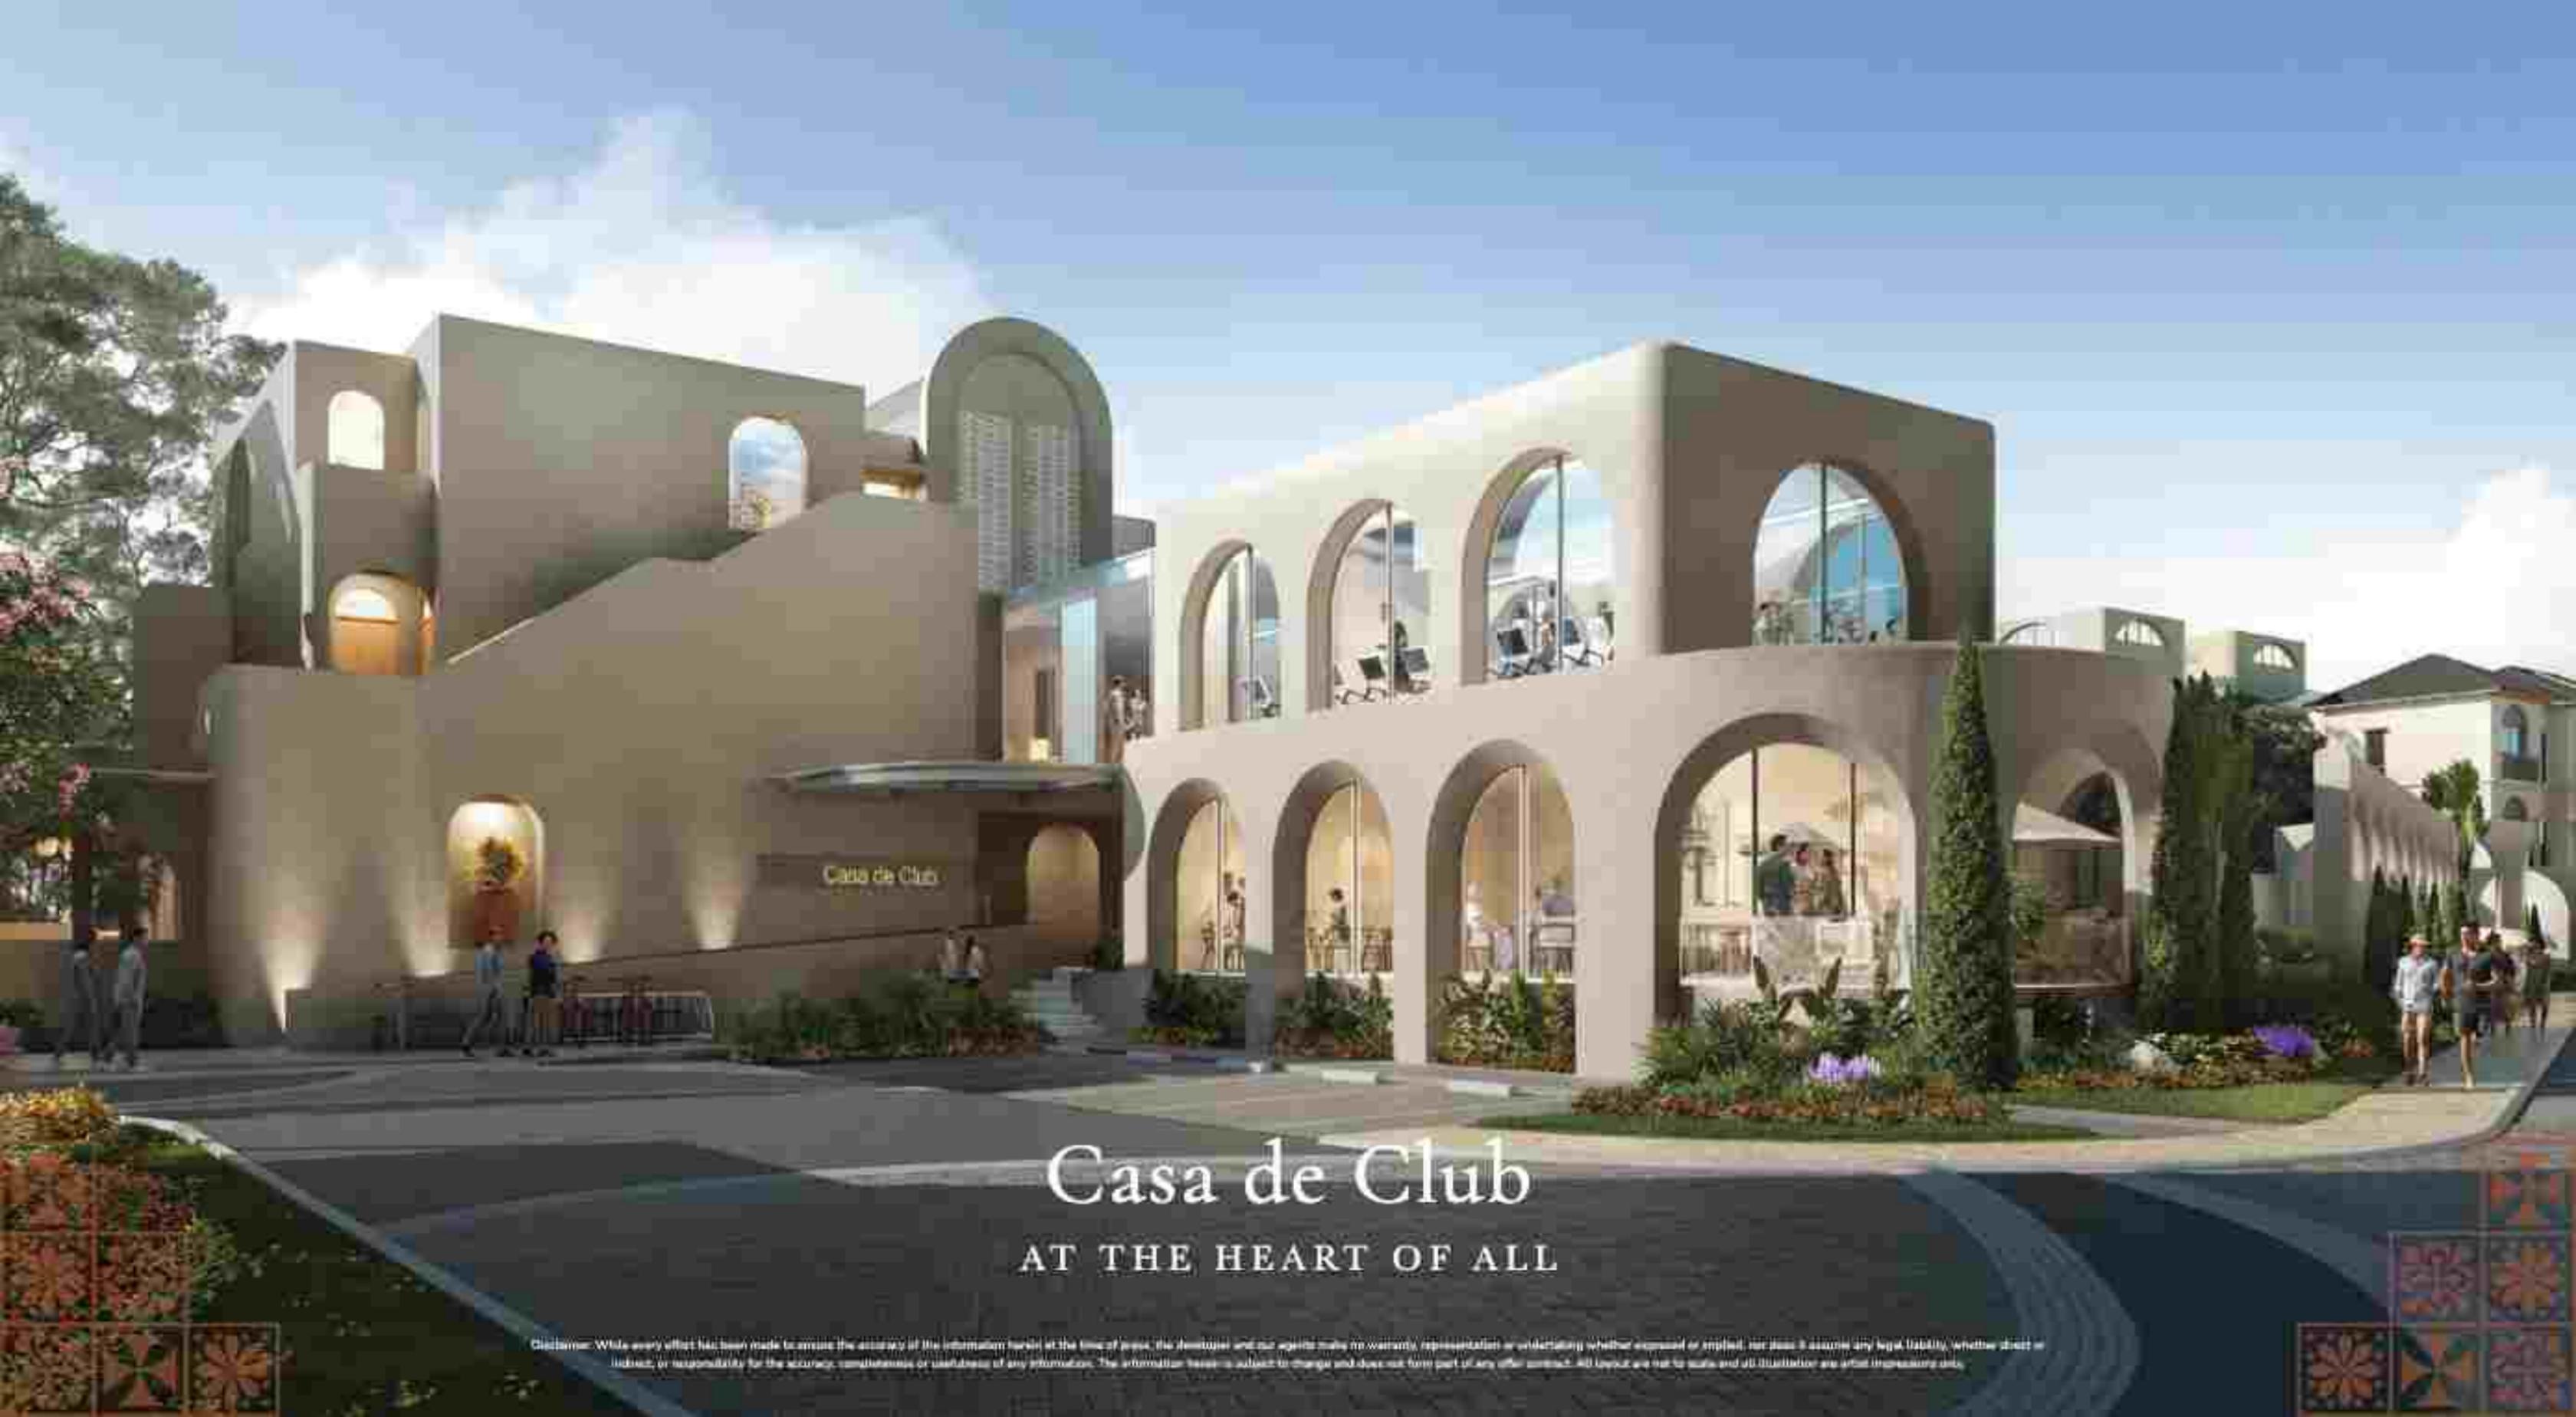

Casa de Club

# Casa de Club

AT THE HEART OF ALL

Disclaimer: While every effort has been made to ensure the accuracy of the information herein at the time of press, the developer and our agents make no warranty, representation or undertaking, whether expressed or implied, nor does it assume any legal liability, whether direct or indirect, or responsibility for the accuracy, completeness or usefulness of any information. The information herein is subject to change and does not form part of any offer contract. All layouts are not to scale and all illustrations are artist impressions only.



Swim, Stretch, Lift, Lounge—Your Everyday Retreat

Disclaimer: While every effort has been made to ensure the accuracy of the information herein at the time of print, the developer and its agents make no warranty, representation or certification, whether expressed or implied, nor does it assume any legal liability, whether direct or indirect, or responsibility for the accuracy, completeness or timeliness of any information. The information herein is subject to change and does not constitute an offer. Contact: 408.992.4400 for sales and information. All other trademarks are the property of their respective owners.



**Exclusive Access to Vibrant Shophouses and Sunset Avenue**

Disclaimer: While every effort has been made to ensure the accuracy of the information herein at the time of print, the developer and its agents make no warranty, representation or certification, whether expressed or implied, for errors or omissions. The information herein is subject to change and does not form part of any offer contract. All layout are not to scale and all illustrations are artist impressions only. © 2024, by [Company Name]. All rights reserved.



# Sunset Avenue

*The Commercial Arcade Spanning  
Alongside The Picturesque Lake*

Sunset Avenue is a haven for foodies and coffee lovers, boasting a lineup of renowned brands that will tantalize your taste buds. Indulge in creamy treats at Vilo Gelato, savor the tangy delights of Sour Sally Green, or fuel up with expertly brewed cups from Tomoro Coffee and December Coffee, and many more exciting eateries and cafes to explore.

MALTA

The Lake

Sunset Avenue

# Master Plan

Disclaimer: While every effort has been made to ensure the accuracy of the information herein, the firm, its affiliates and its agents make no warranty, representation or undertaking without limitation or liability, whether direct or indirect, or responsibility for the accuracy, completeness or quality of any information. The information herein is subject to change and does not form part of any offer contract. All layout are not to scale and all illustrations are for illustrative use only.


# Site Plan

1 Cluster Gate

2 The Clubhouse

3 Children Playground

4 Commercial Strip

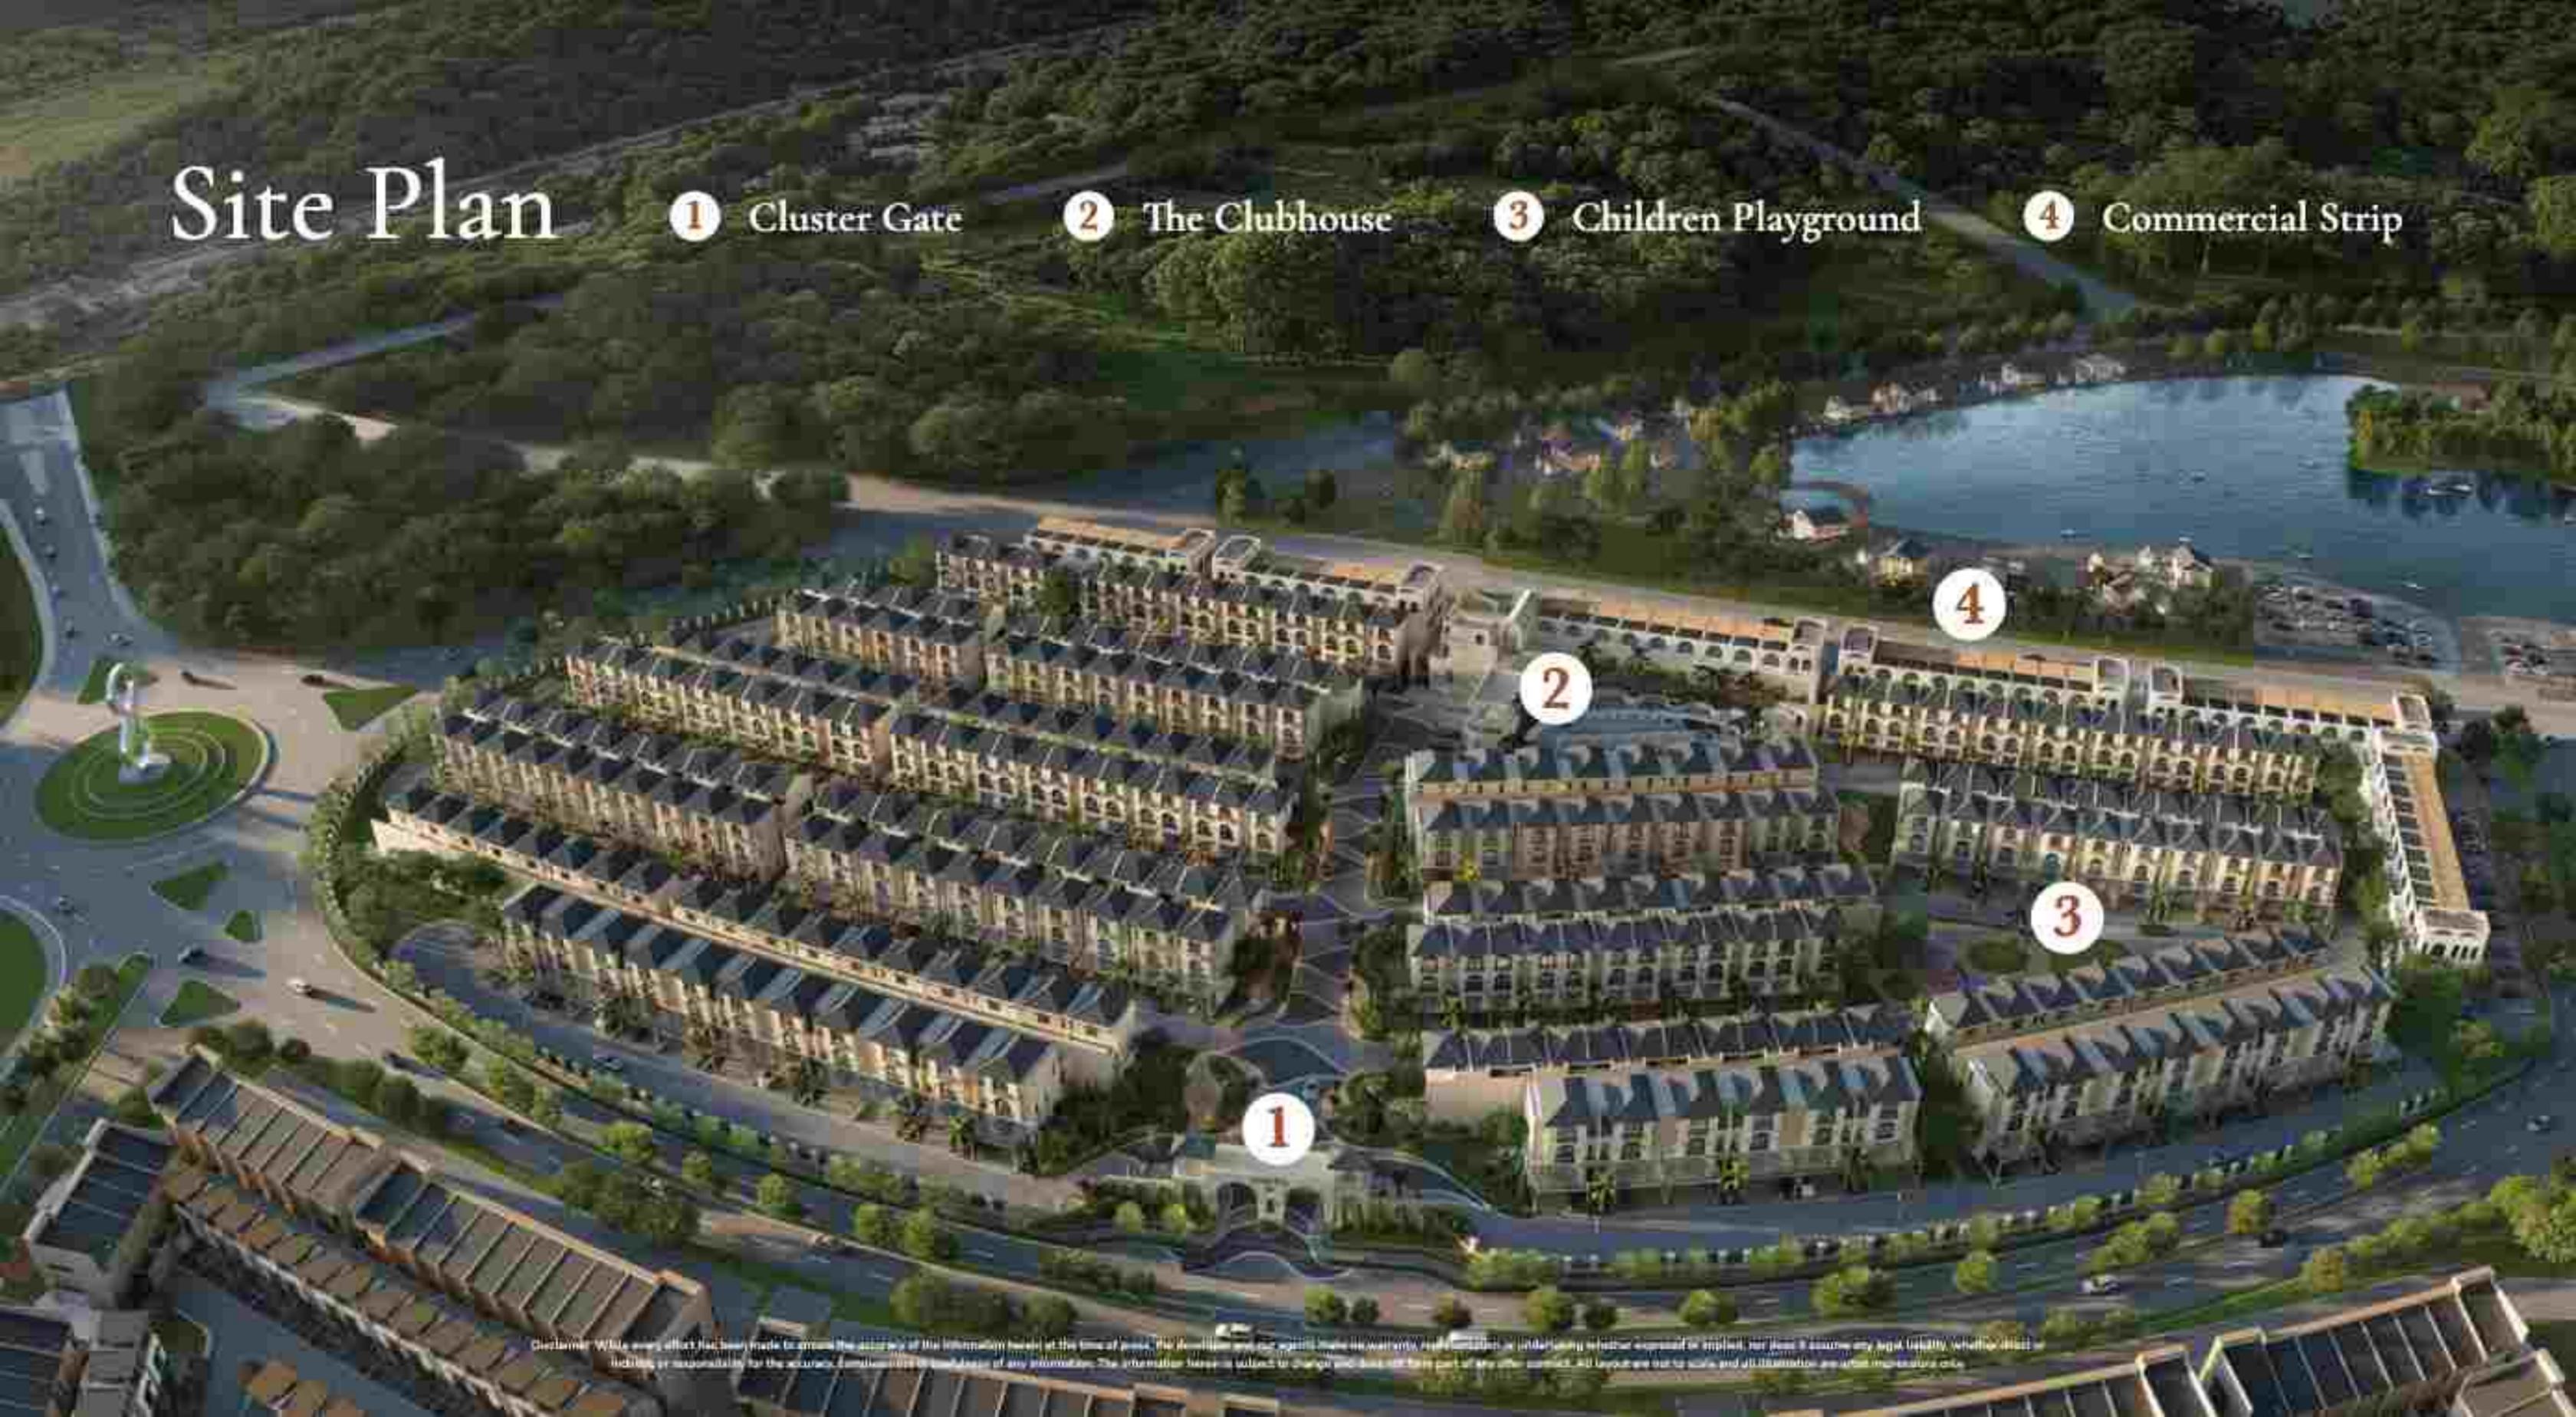

Disclaimer: While every effort has been made to ensure the accuracy of the information based on the time of print, the Developer does not warrant, represent or assume any legal liability, whether direct or indirect, or responsibility for the accuracy, timeliness or completeness of any information. The information herein is subject to change and does not form part of any other contract. All layouts are not to scale and all dimensions are approximate only.

# A Design Made Timeless



Our homes capture the iconic charm of Mediterranean allure, where every detail evoke a warm, sun-kissed aesthetic. The façade features a natural beige palette complemented by textured natural stone and refined stucco finishes, evoking the timeless elegance of old European architecture.



# Azura T5



Disclaimer: While every effort has been made to ensure the accuracy of the information herein at the time of print, the advertiser and her agents make no warranty, representation or certification, whether written or implied, for any and all liability, whether direct or indirect, in connection with the accuracy, completeness or timeliness of any information, the information herein or other to the publisher or for any part of the advertisement. © 2023 UCCO, Inc. All rights reserved. UCCO, Inc. is a registered trademark of UCCO, Inc.

# Azura

5x12 LA: 60 m<sup>2</sup> BA: 104 m<sup>2</sup>



3+1 Bedrooms



2+1 Bathrooms



1 Powder Room



1 Carport




First Floor




Second Floor



Third Floor

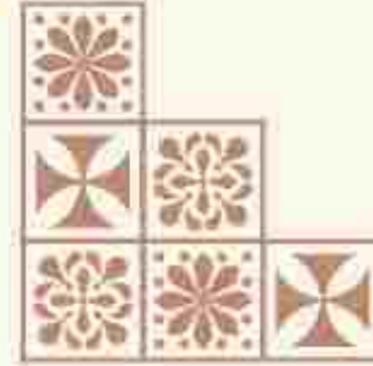



## *Living and Dining Room*

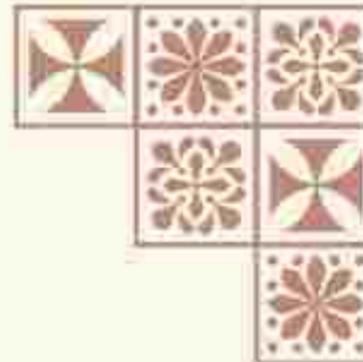

A seamless blend of elegance and comfort, the living and dining area invites warmth into every gathering.



# Children Bedroom 1

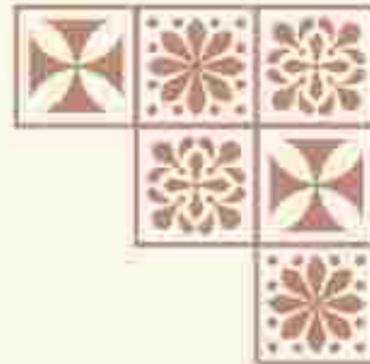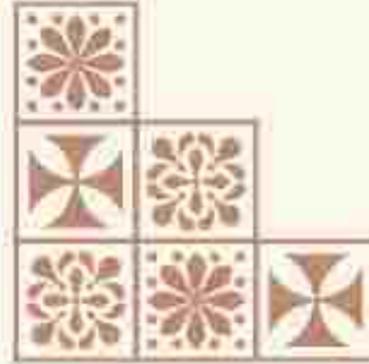

A playful yet serene space where imagination thrives and dreams take flight.

# Terra T7



Disclaimer: While every effort has been made to ensure the accuracy of the information herein at the time of press, the developer and our agents make no warranty, representation or undertaking whether expressed or implied, nor does it assume any legal liability, whether direct or indirect, or responsibility for the accuracy, completeness or usefulness of any information. The information herein is subject to change and does not form part of any offer contract. All layout are not to scale and all illustrations are artist impressions only.

# Terra

7x12 LA: 84 m<sup>2</sup> BA: 135 m<sup>2</sup>

7x14 LA: 98 m<sup>2</sup> BA: 135 m<sup>2</sup>



4+1 Bedrooms



3+1 Bathrooms



2 Carports




First Floor




Second Floor



Third Floor


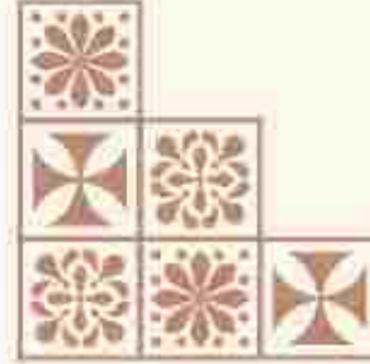


## Master Bedroom

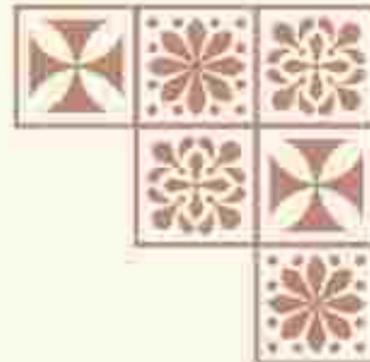

Soft palettes and refined textures create a haven of restful sophistication.



# Children Bedroom 1

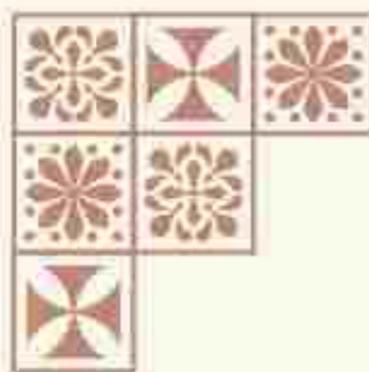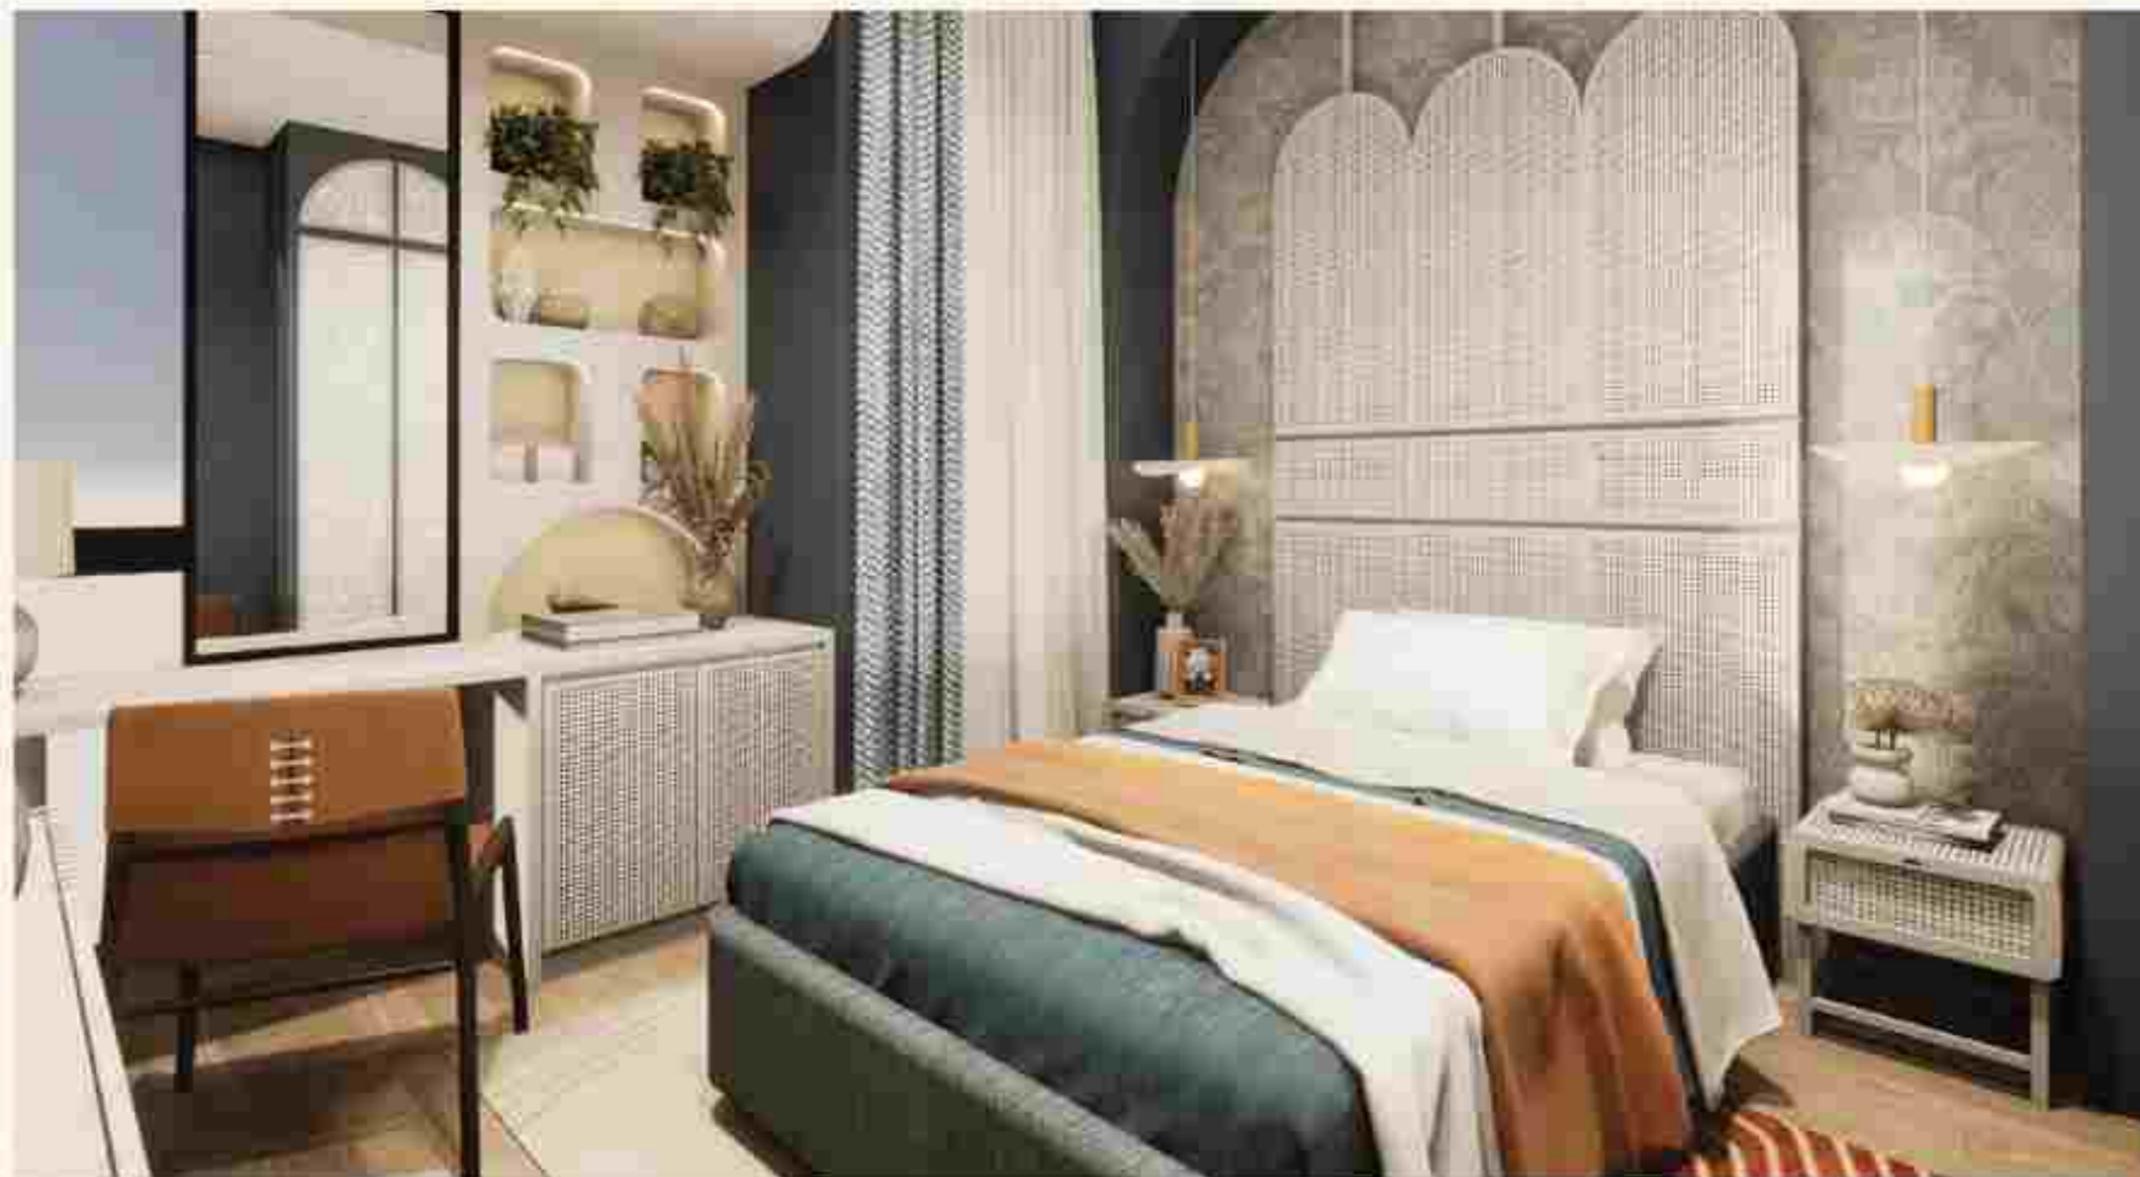

Cozy corners and vibrant accents create  
a joyful retreat for young minds.



## Children Bedroom 2

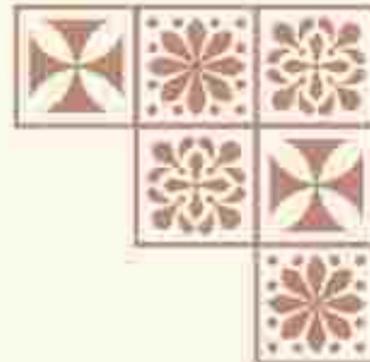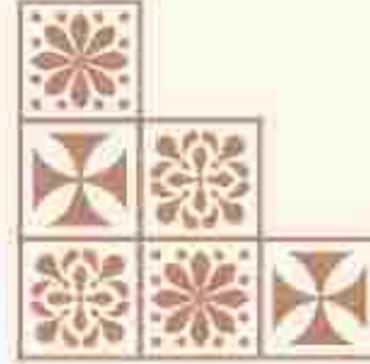

A warm, welcoming space designed  
for both rest and adventure.

# Zephira T8



Disclaimer: While every effort has been made to ensure the accuracy of the information herein at the time of print, the developer and our agents make no warranty, representation or undertaking, whether expressed or implied, nor does it assume any legal liability, whether direct or indirect, or responsibility for the accuracy, completeness or usefulness of any information. The information herein is subject to change and does not form part of any offer contract. All layouts are not to scale and all illustrations are artist impressions only.

# Zephira

8x15 LA: 120 m<sup>2</sup> BA: 196 m<sup>2</sup>



4+1 Bedrooms



3+1 Bathrooms



2 Carports



First Floor



Second Floor



Third Floor

# Zephira Gran

8x16 LA: 128 m<sup>2</sup> BA: 216 m<sup>2</sup>

8x18 LA: 144 m<sup>2</sup> BA: 216 m<sup>2</sup>



4+1 Bedrooms



3+1 Bathrooms



2 Carports




First Floor




Second Floor



Third Floor

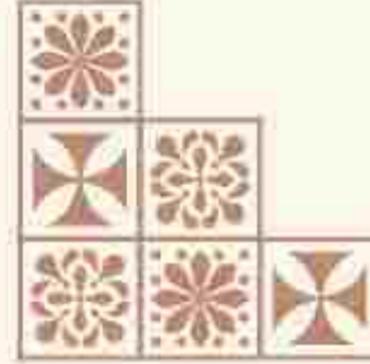


## Living and Dining Room

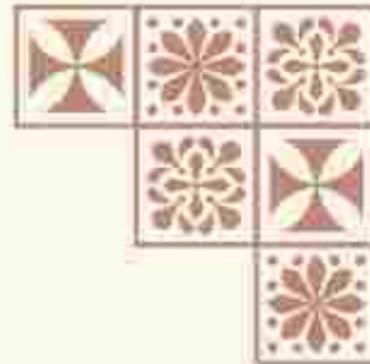


An open, airy ambiance enriched with natural tones, perfect for intimate dinners and lively conversations.


## Guest Bedroom

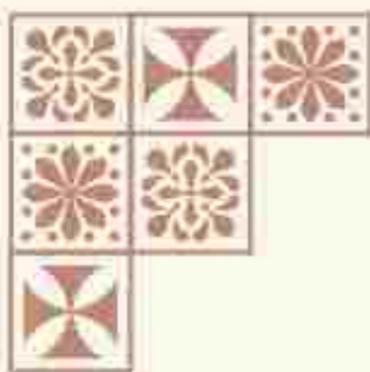

Thoughtfully designed to offer both comfort and sophistication, making every stay unforgettable.


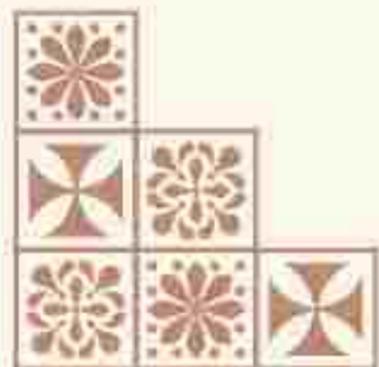


## Master Bedroom

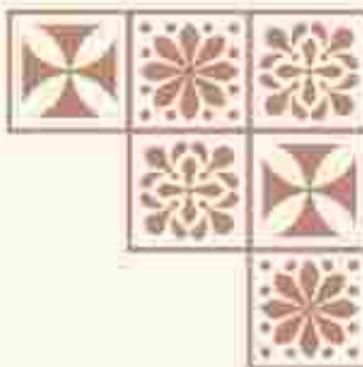



Designed for ultimate comfort, this master suite is a timeless escape from the everyday.

# Children Bedroom 1

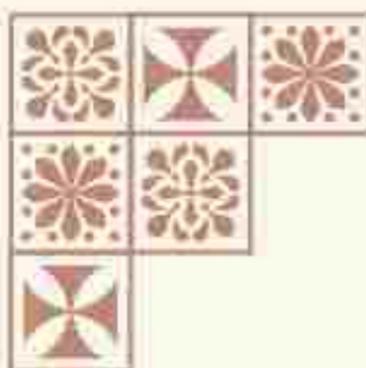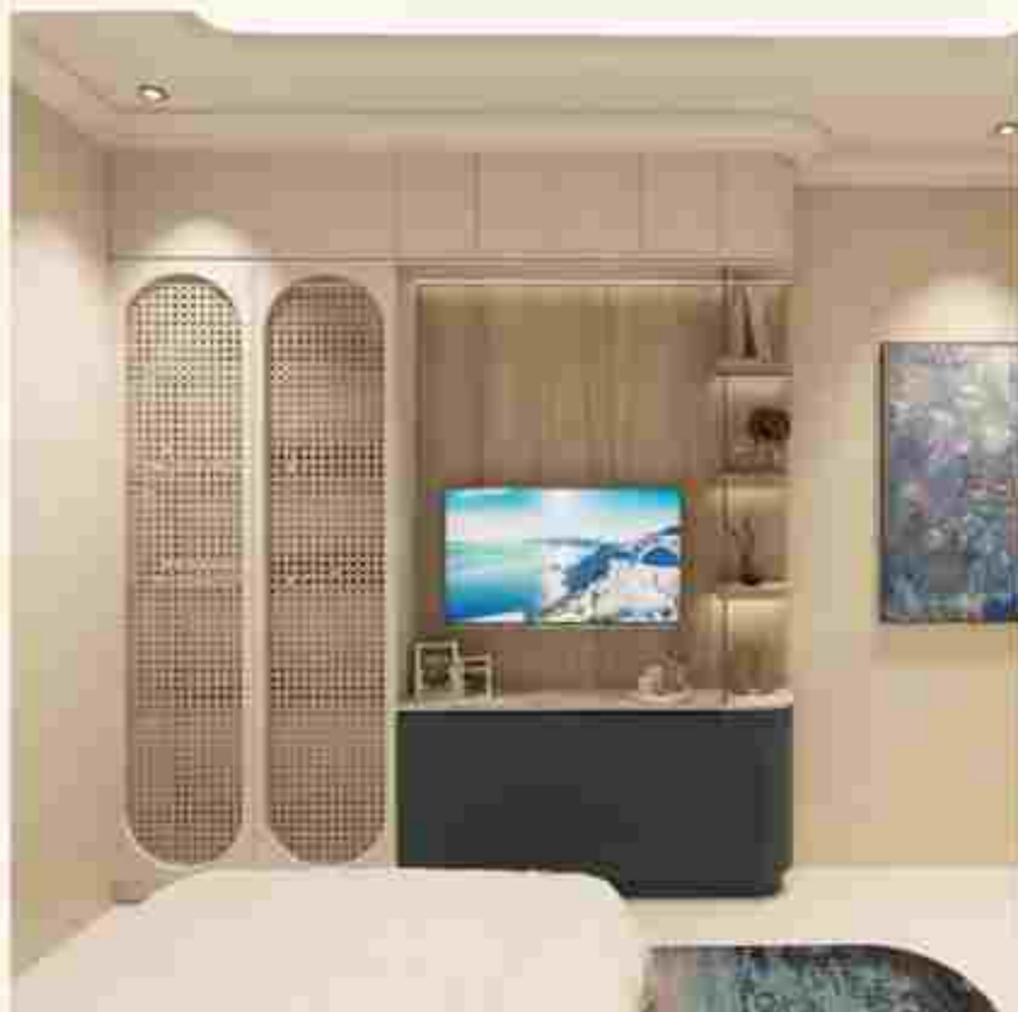

Gentle hues and smart storage solutions  
make this the perfect childhood sanctuary.

# Children Bedroom 2

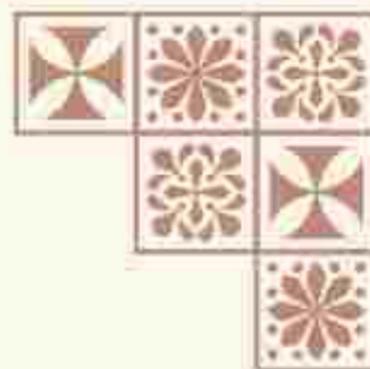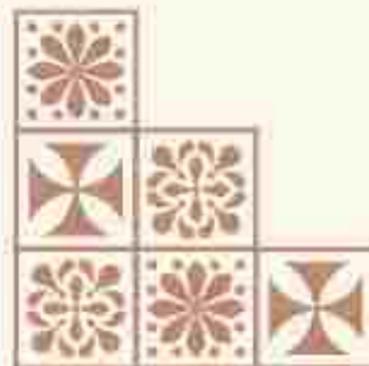

Where every detail is designed for  
comfort, play, and peaceful nights.



ROW 8

ROW 8

ROW 8

ROW 8

ROW 8

ROW 10

ROW 8

N

# Specifications

		Azura T5	Terra T7	Zephira T8
Foundation		Mini-Pile		
Structure		Reinforced Concrete		
Wall		Bricks, Wall Plastered		
Roof		Lightweight Steel Structure with Ceramic Roof		
Ceiling		Gypsum Board, Finishing Paint		
Floor	Main Floor & Bedroom	Homogenous Tiles 60 x 60	Grande 80 x 80	
	Master Bathroom	Homogenous Tiles 60 x 60		
	Stairs	Homogenous Tiles 60 x 120		
	Balcony			Homogenous Tiles 15 x 60
	Terrace	Homogenous Tiles 60 x 60	Grande 80 x 80	
	Carport	Homogenous Tiles 60 x 60		
	Service Area	Homogenous Tiles 60 x 60 & Ceramic 30 x 30		
Wall Finishing	Exterior	Weathershield Paint Combine with Texture Paint & Natural Stone		
	Interior	Wall Paint		
	Master Bathroom	Homogenous Tiles 60 x 60	Homogenous Tiles 60 x 120	
	Bathroom	Homogenous Tiles 60 x 60		
Door		Engineering Wood Door with PVC Sheet		
Window		YKK Nexsta with PVB Laminated Glass (Sliding), YKK with PVB Laminated Glass		
Railing		Steel		
Sanitary		TOTO or Equal		
Water		PDAM		
Electrical		2200 Watt	4400 Watt	
Features	Air Conditioner	Installed 1 Unit for Each Bedroom		
	Water Pump	Available		
	Water Torrent	500 Litres		
	Ground Tank	1.5 m <sup>3</sup>		
	Installation	AC, Telephone, TV, Network, Water Heater		
	Canopy	Concrete & Steel Frame Combination with Solar Flat		
	Smart Home System	Onasis or Equal (Indoor & Outdoor CCTV, Switch Double, Door Sensor, Siren, Universal IR Remote, Google Nest)		
	Smart Digital Lock	Onasis or Equal (T62 Pro)	Onasis or Equal (K11 Pro)	

# A Journey Made Effortless



Tucked within the vibrant Aeroworld 8 on Boulevard Street, Malta's strategic location ensures residents are always close to where excitement happens, with effortless access to both business and leisure destinations.



# Prominent Location

- 10 mins** to Soekarno-Hatta International Airport
- 20 mins** to Pantai Indah Kapuk
- 25 mins** to Puri Indah
- 30 mins** to Serpong Area







Disclaimer: While every effort has been made to ensure the accuracy of the information contained herein, the developer and its affiliates do not assume any liability, whether in contract, tort, or otherwise, for the accuracy or completeness of any information contained herein. All information is provided as is and is subject to change without notice. © 2024 [Company Name]. All rights reserved.



# MALTA

LUXURY MEDITERRANEAN HOMES

 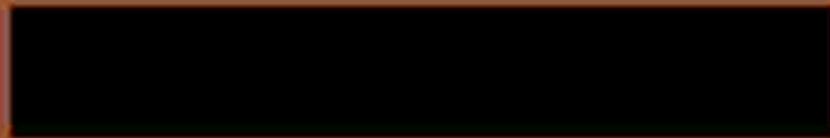

## MARKETING GALLERY

Aerobiz SOHO Blok D.02 No 9-10 Aeroworld 8,  
CitraGarden City, Kalideres, Jakarta Barat 11830

[www.citragardencity.com](http://www.citragardencity.com)